





PLANTA BAIXA
 E=1/350

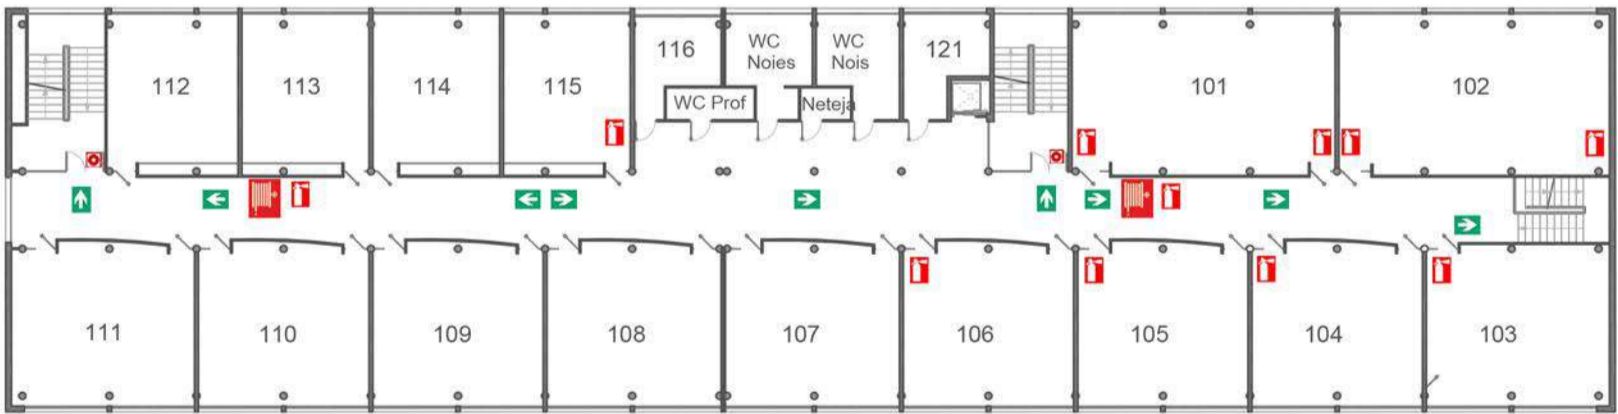

PLANTA PRIMERA
 E=1/350

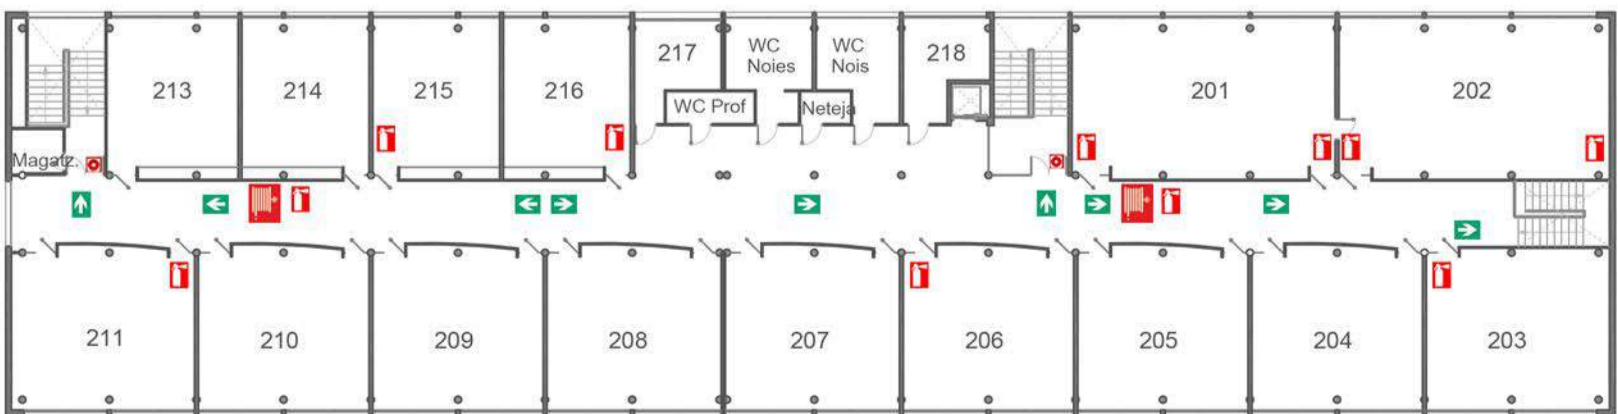

PLANTA SEGONA
 E=1/350